
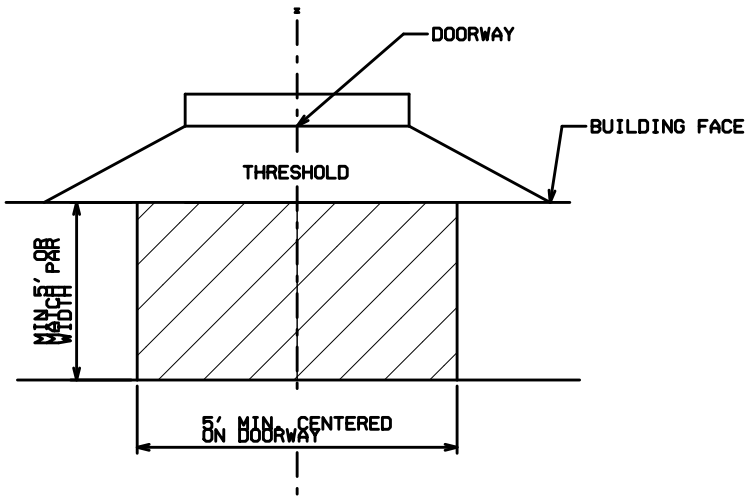
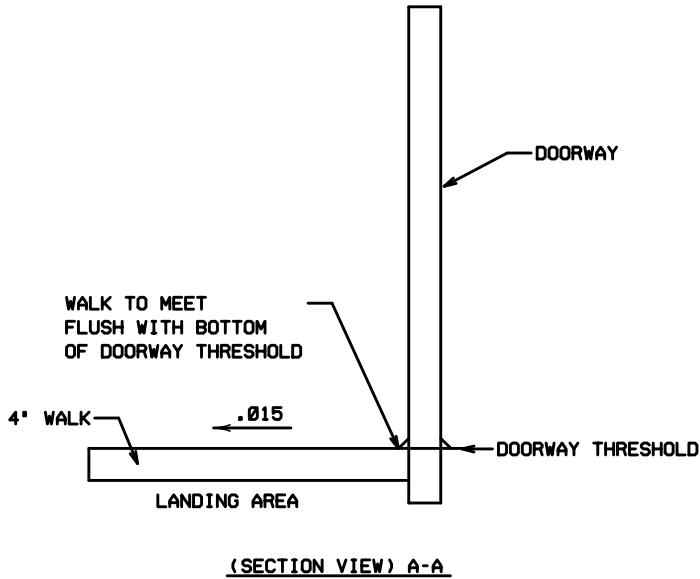


DOORWAY THRESHOLD

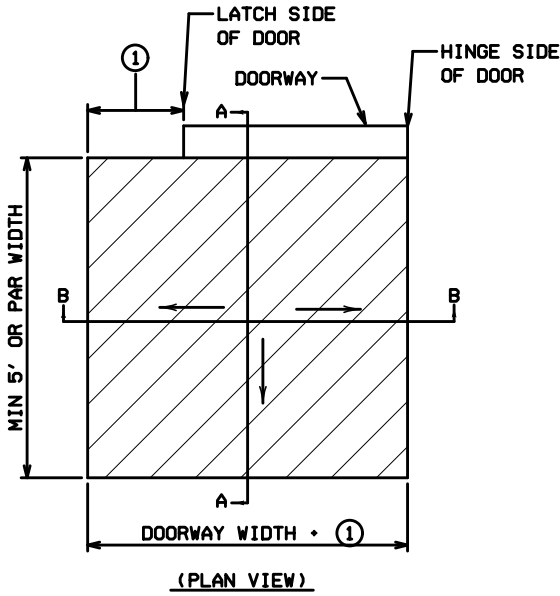


NOTE:  
FIELD ADJUST SIDEWALK PROFILES TO MEET ALL DOORWAY THRESHOLDS AT LANDING.

① 18" MIN. WHEN DOOR SWINGS OUTWARD FROM BUILDING.  
12" MIN WHEN DOOR SWINGS INWARD FROM BUILDING.


LANDING - ALL SLOPES TO BE LESS THAN 2%

SEAL CONCRETE WALK JOINTS

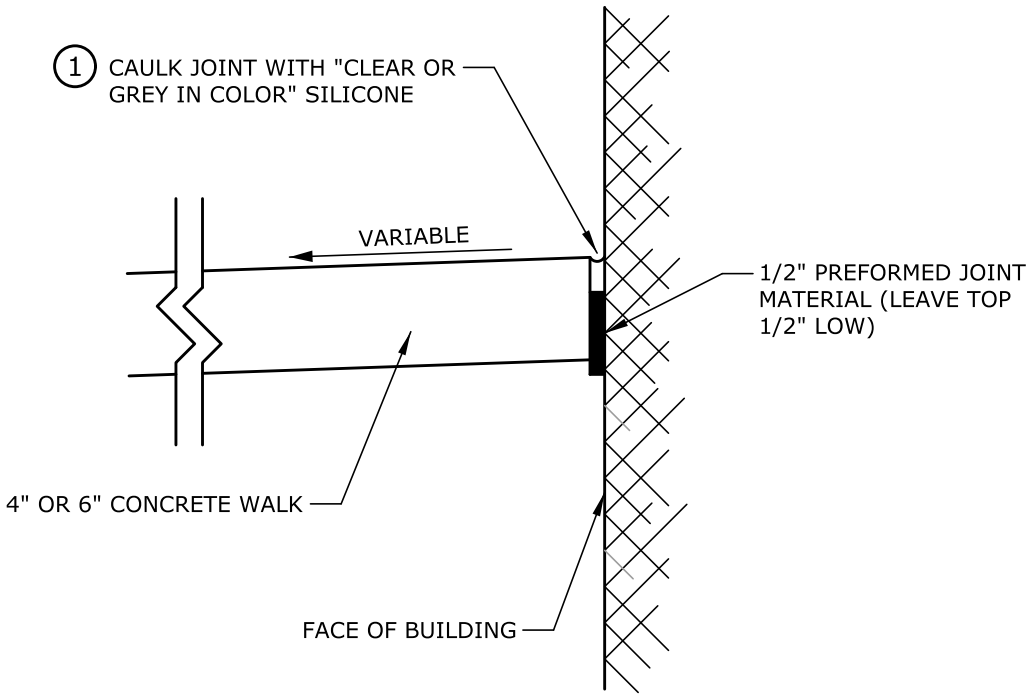

① SEE SPECIAL PROVISIONS FOR SILICONE SPECIFICATIONS

NOTE: THIS WORK SHALL BE INCIDENTAL.

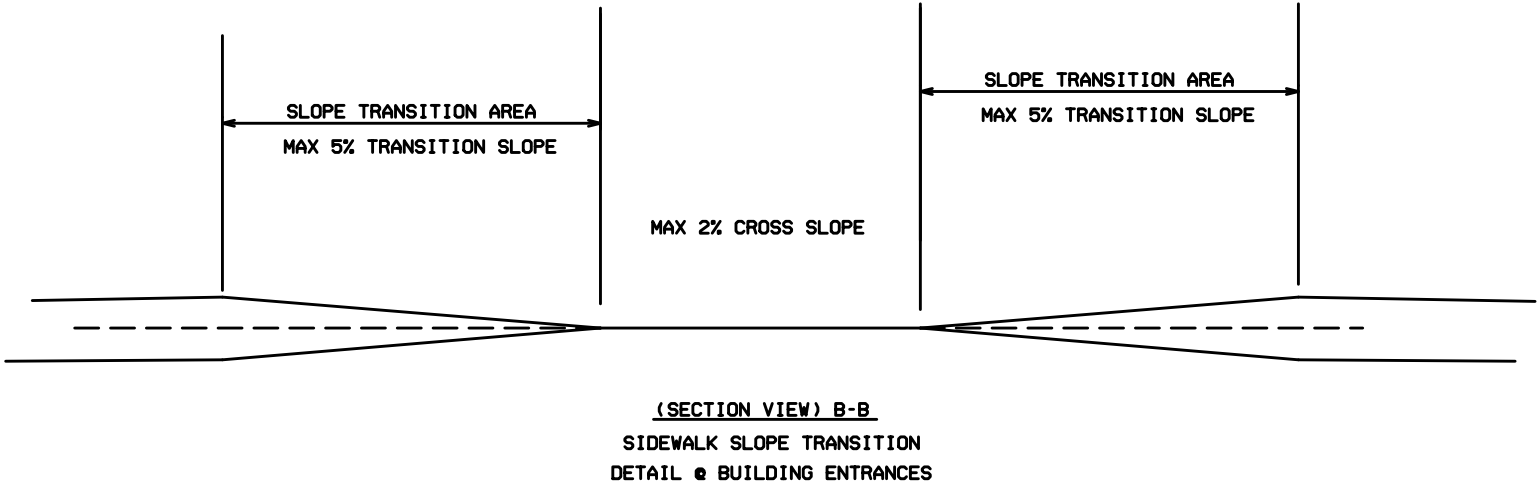

CONSTRUCTION DETAILS