


PLOTTED/REVISED: 21-FEB-2018

DISTRICT #: Metro
 I/PLOT NAME: Sample Interconnect (2-21-18)
 PATH & FILENAME: OTST\Signals\Sample Interconnect (2-21-18).dgn

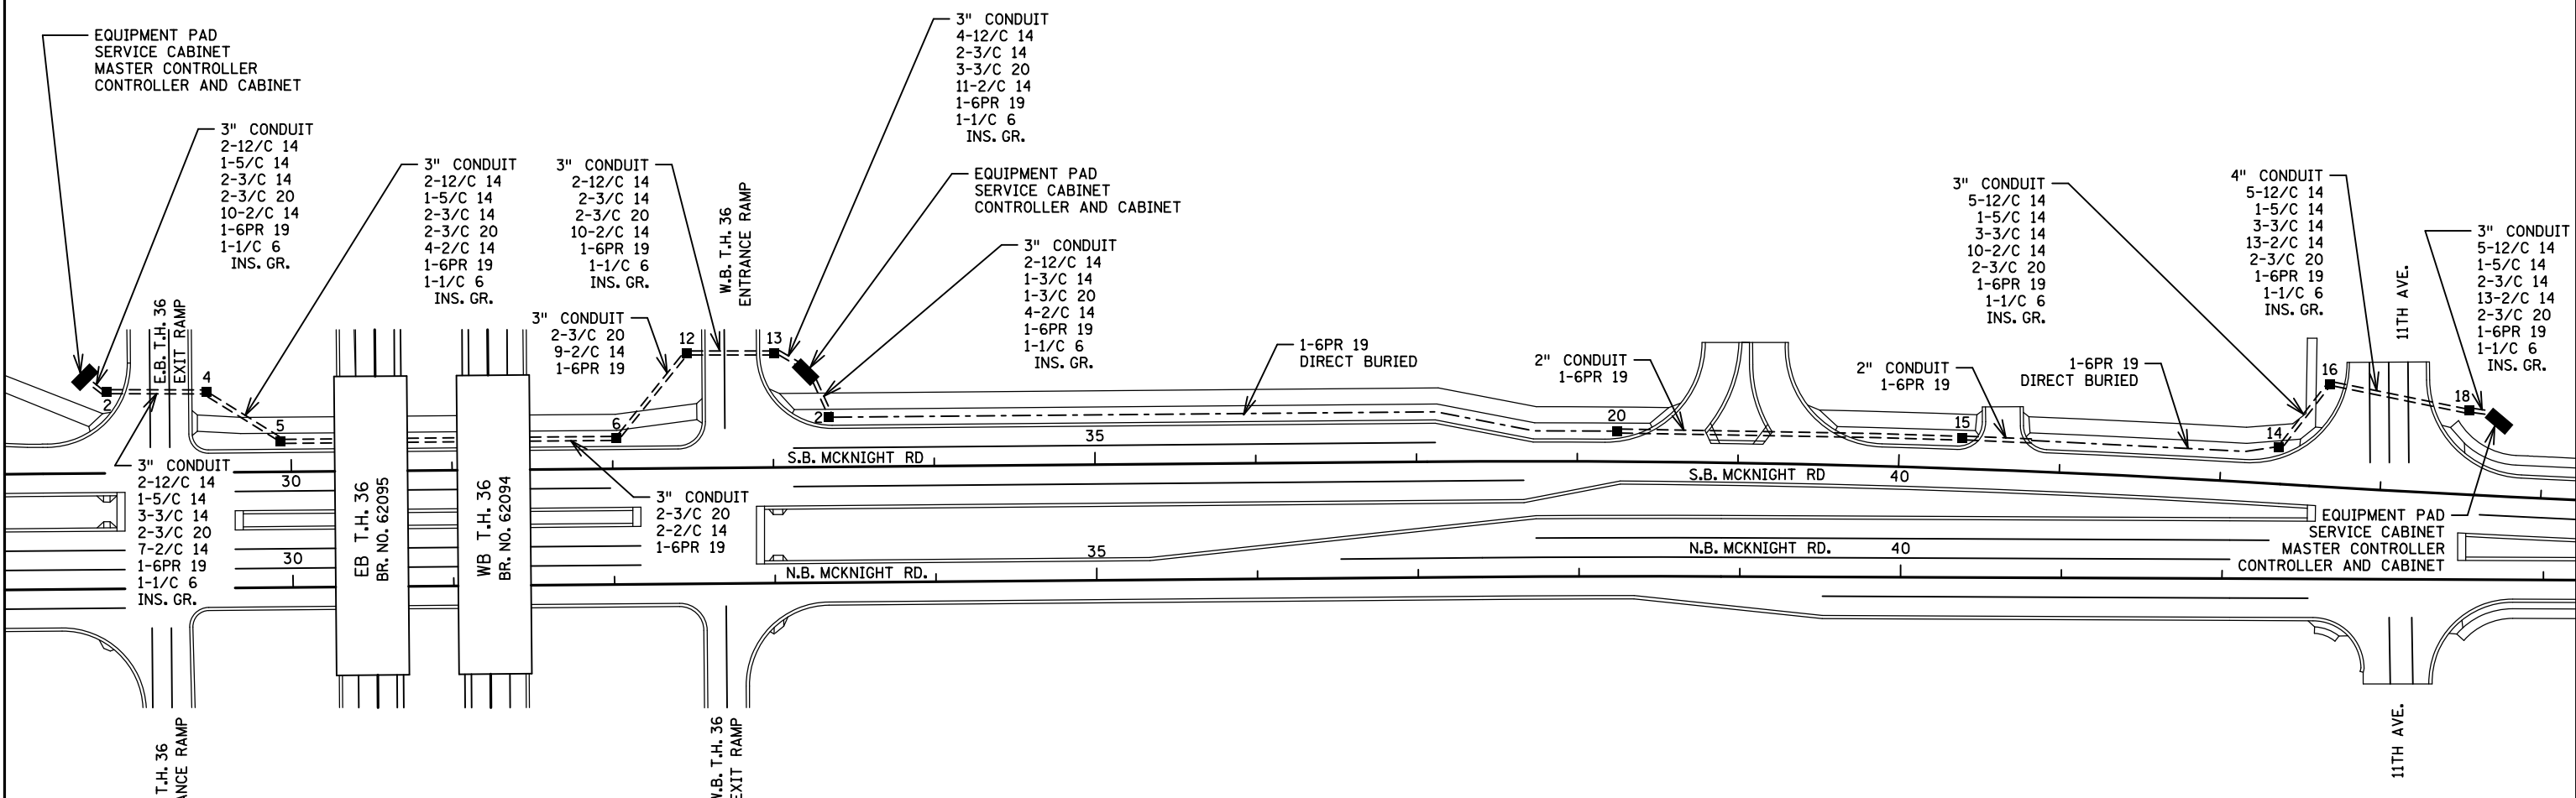

NOTES:

1. IT SHALL BE THE CONTRACTOR'S RESPONSIBILITY TO UTILIZE THE "ONE CALL EXCAVATION NOTICE SYSTEM" (TELEPHONE NUMBER 651-454-0002). THIS IS REQUIRED BY MINNESOTA STATUTE 2160.
2. UNLESS NOTED AS INPLACE, ALL INTERCONNECT SYSTEMS SHALL BE FURNISHED AND INSTALLED UNDER THE INTERCONNECT PAY ITEM.
3. DISTANCE OFF OF SHOULDER FOR DIRECT BURIED CABLE SHALL BE ONE FOOT TO TWO FEET.

BY	DATE	REVISIONS	SYSTEM ID:	T.E.	INTERCONNECT LAYOUT C.S.A.H. 68 (MCKNIGHT RD.) BETWEEN T.H. 36 SOUTH RAMP AND 11TH AVE. IN NORTH ST. PAUL, RAMSEY COUNTY	S.A.P. NO.	DRAWN BY:	CKD BY:	DATE: 02-21-18
			METER ADDRESS:			CERTIFIED BY _____	LIC. NO. _____		DATE: _____
			OLD SYSTEM ID:			STATE PROJ. NO.	(T.H.)	SHEET NO.	OF SHEETS