

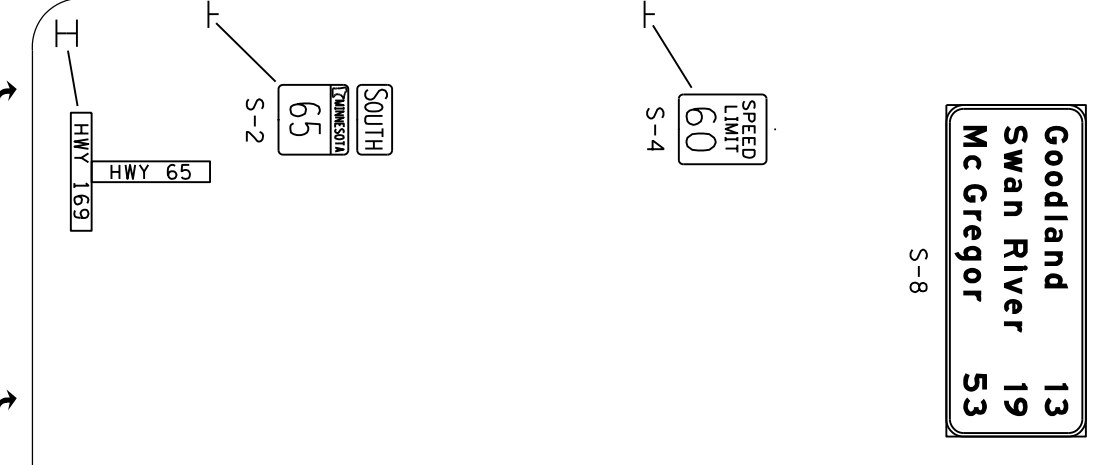
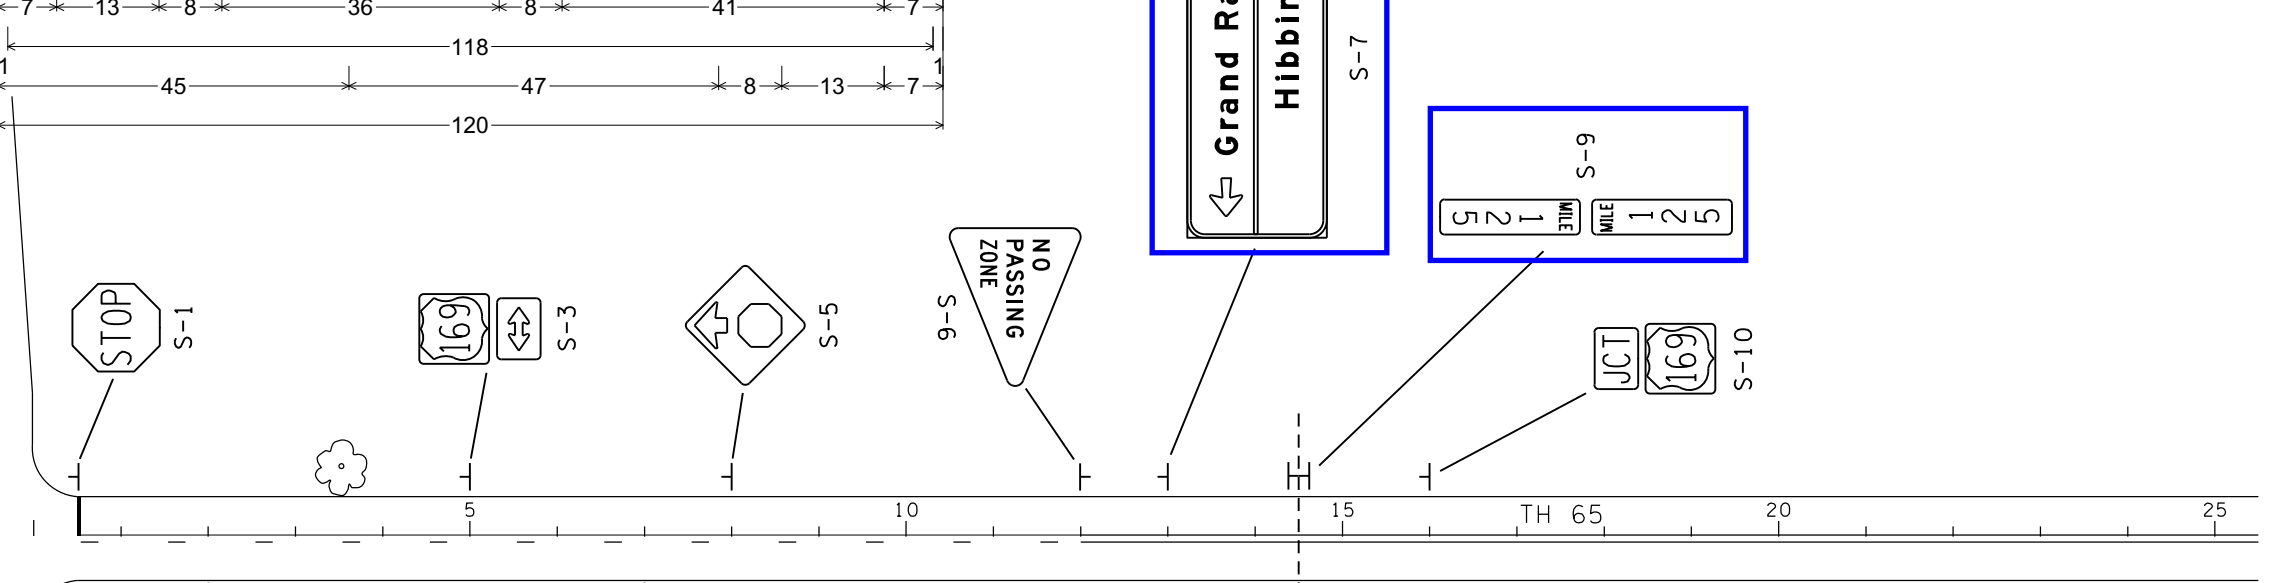



P1

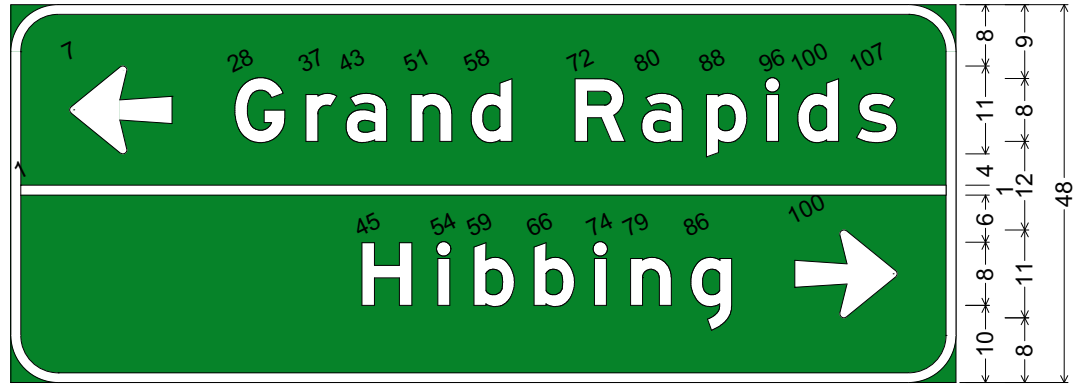

TH 65 ROADWAY CHARACTERISTICS


- 60 MPH
- NON-CURBED
- TWO-LANE, TWO-WAY UNDIVIDED
- CONVENTIONAL ROAD, SINGLE LANE

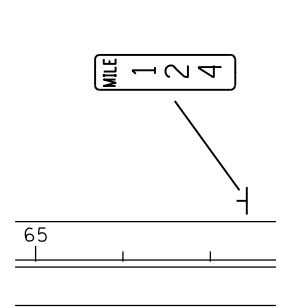

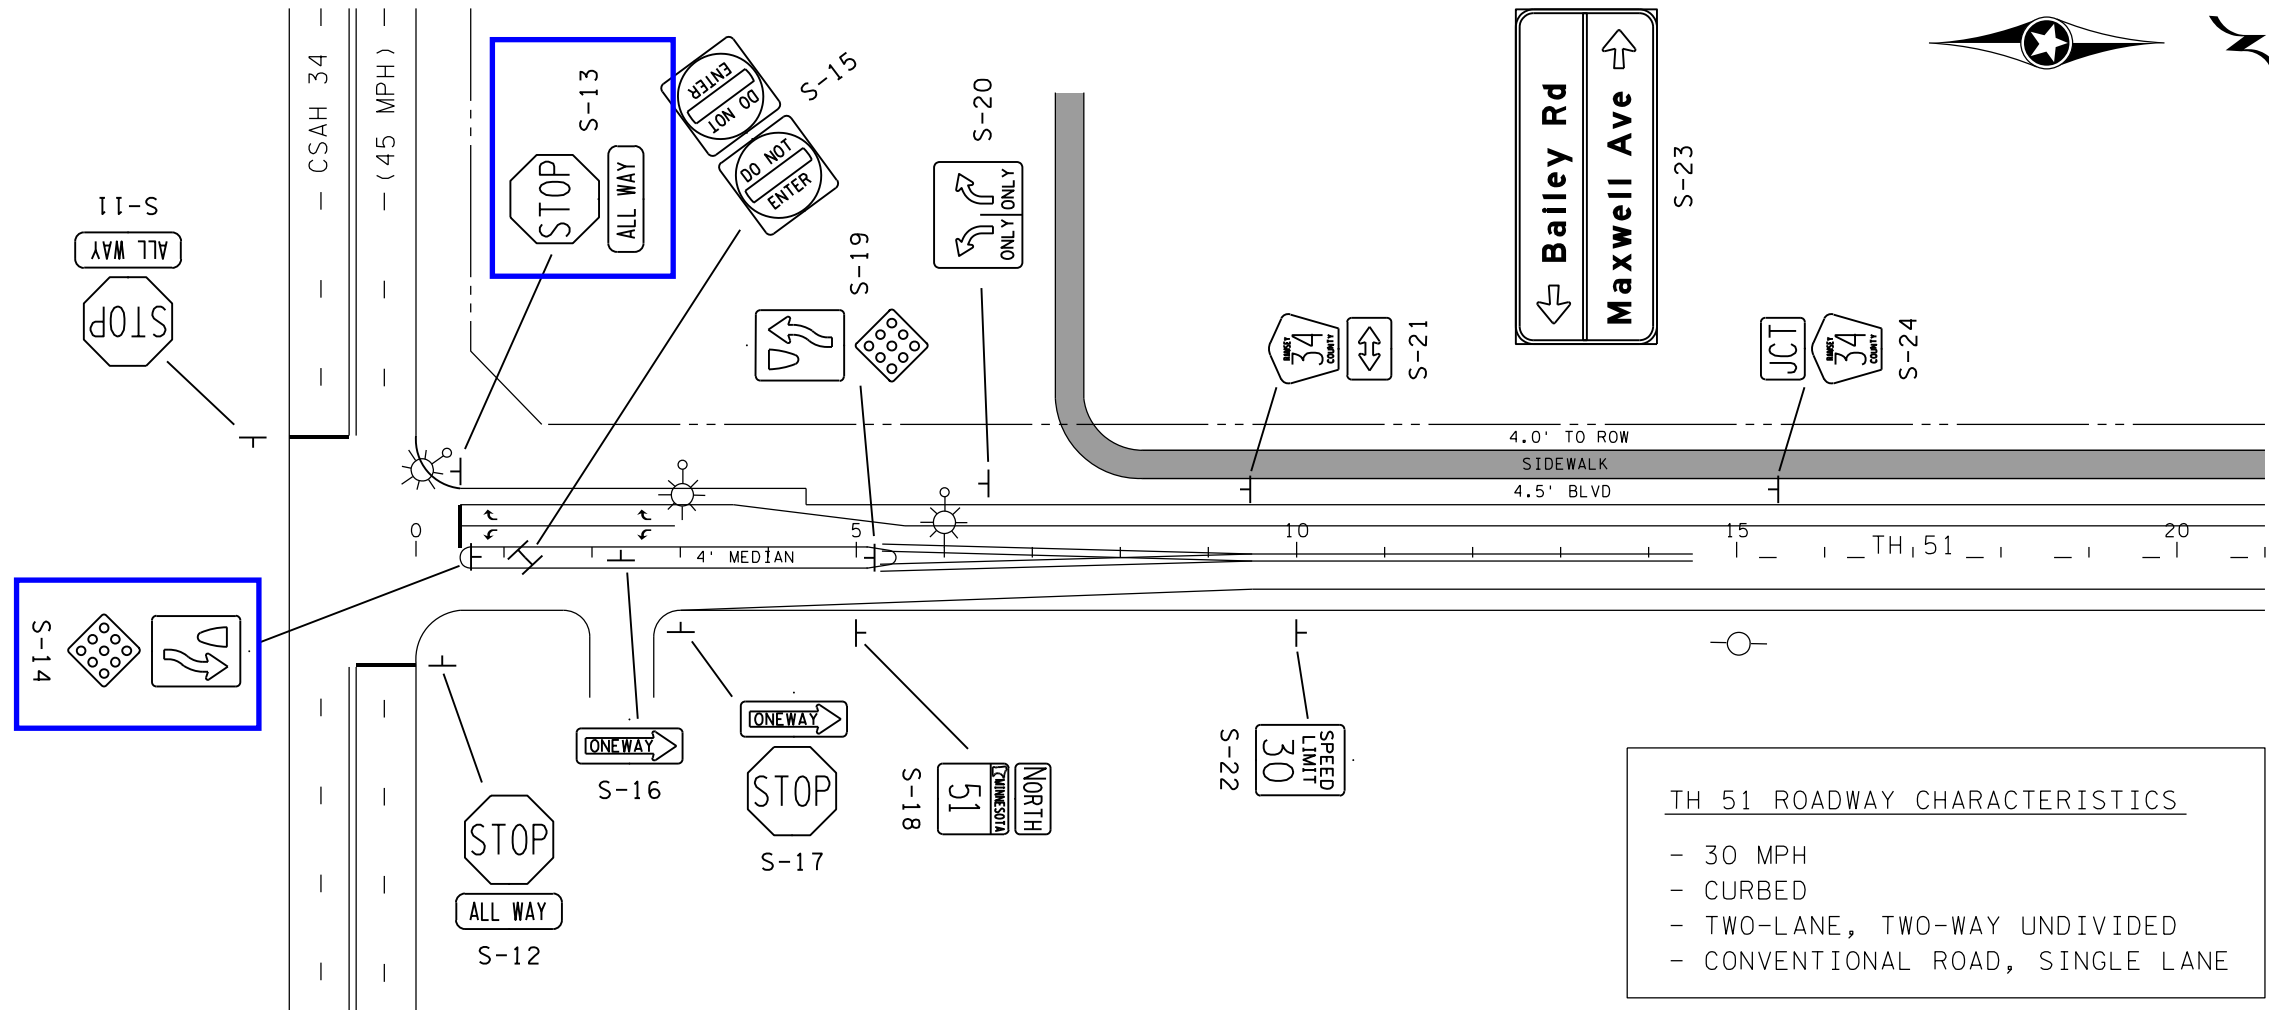

TH 51 ROADWAY CHARACTERISTICS

- 30 MPH
- CURBED
- TWO-LANE, TWO-WAY UNDIVIDED
- CONVENTIONAL ROAD, SINGLE LANE

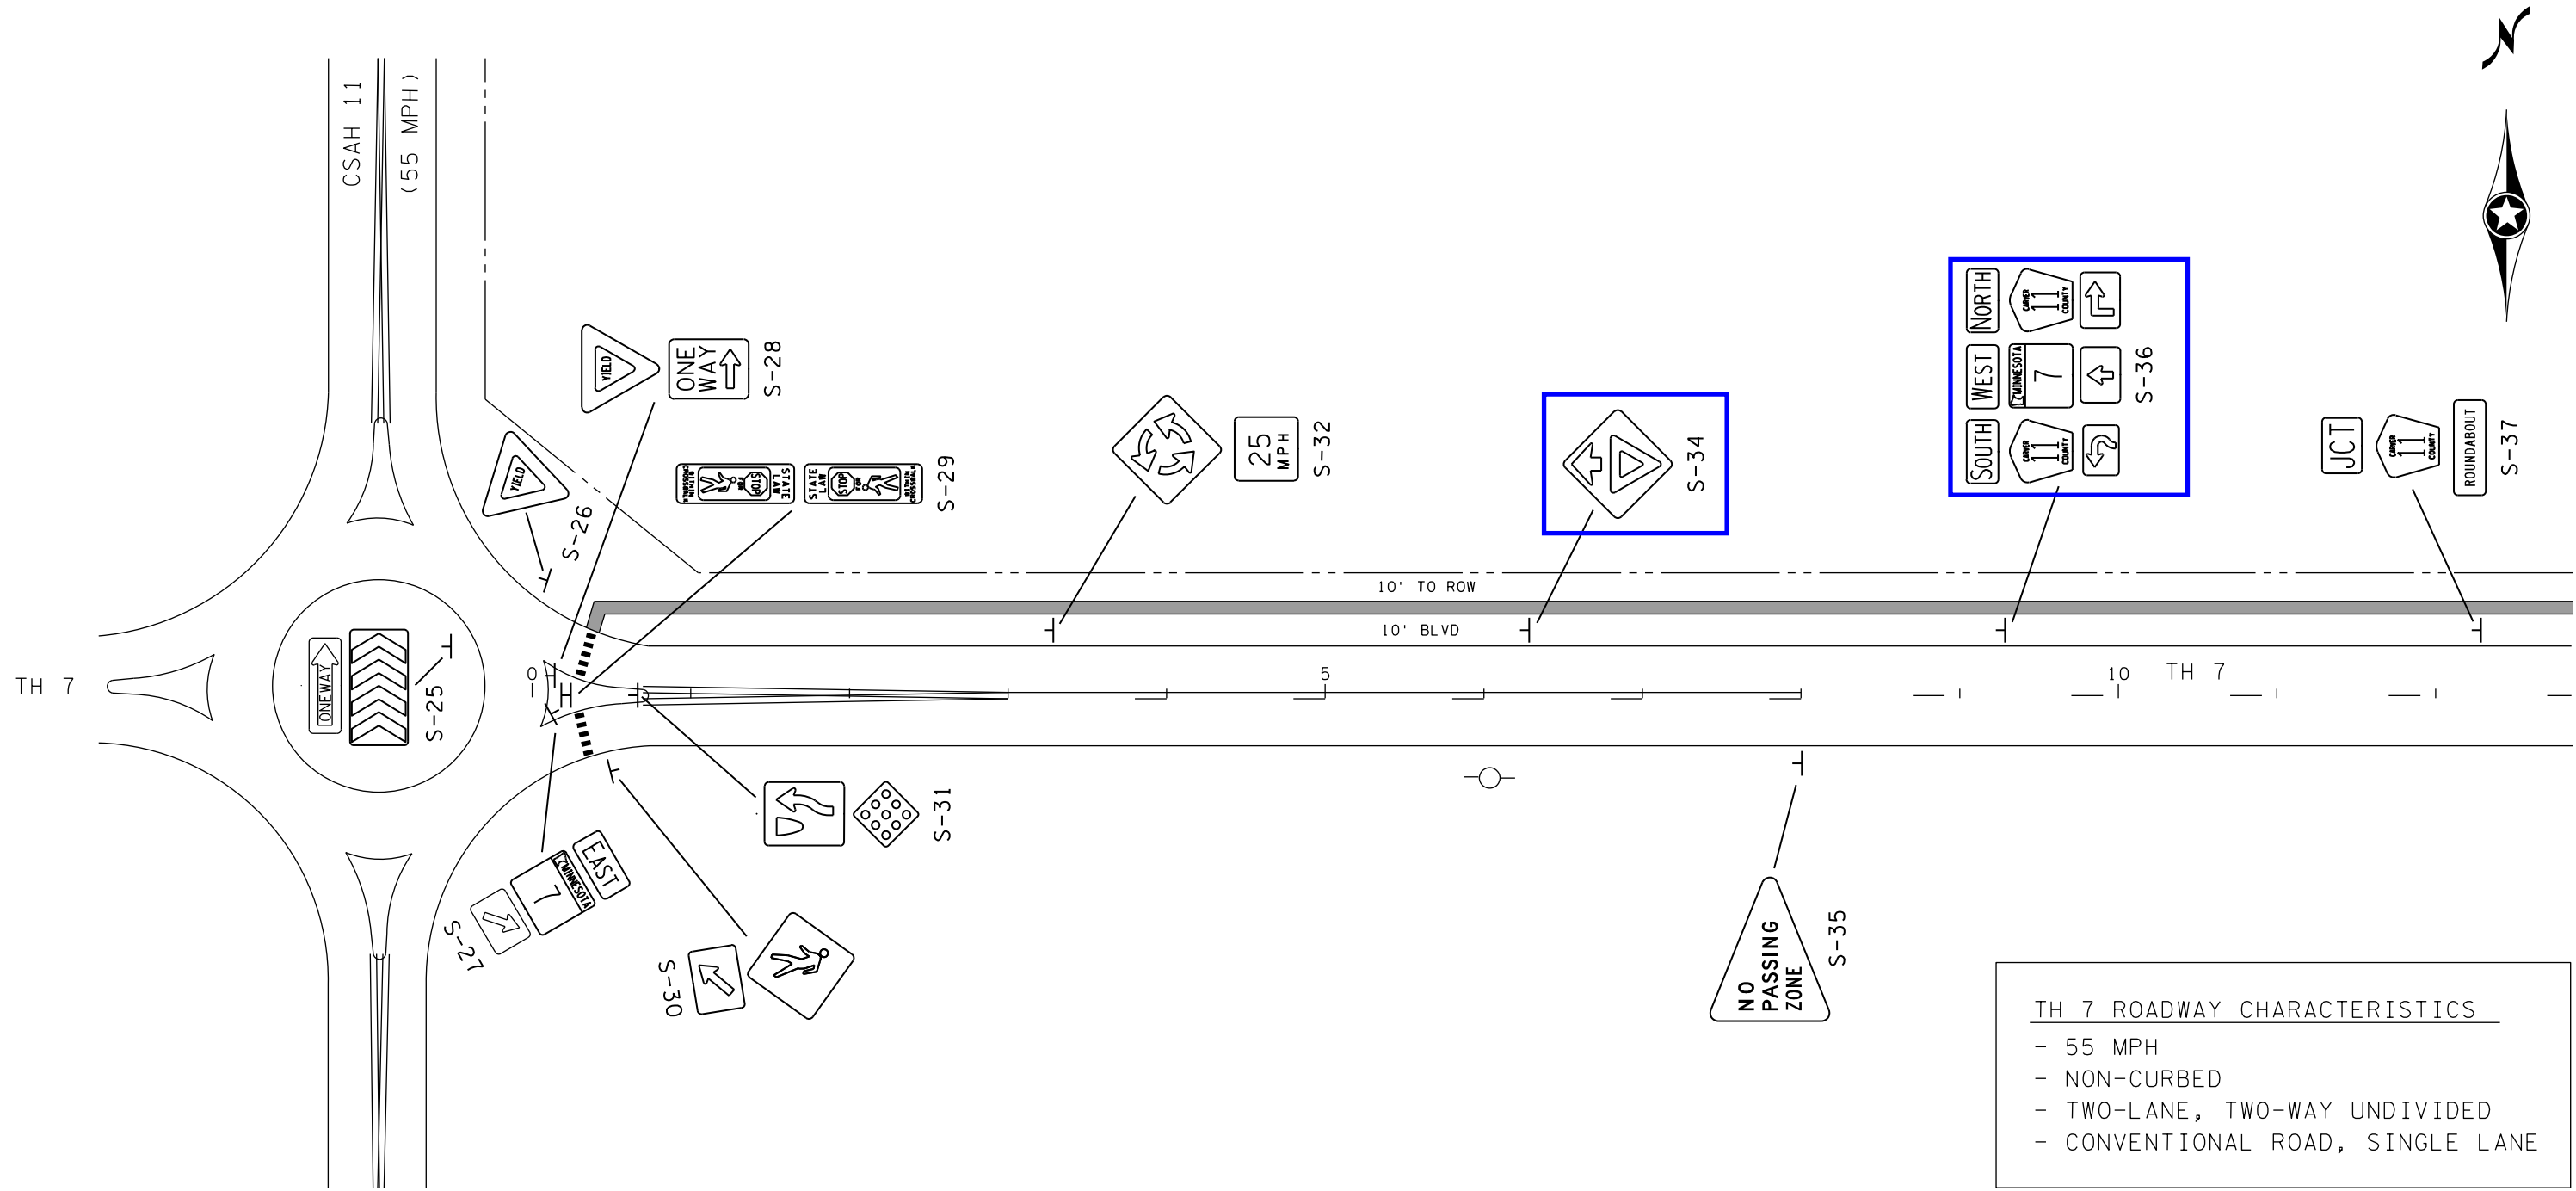

TH 7 ROADWAY CHARACTERISTICS

- 55 MPH
- NON-CURBED
- TWO-LANE, TWO-WAY UNDIVIDED
- CONVENTIONAL ROAD, SINGLE LANE

NORTH	ONE WAY	ONE WAY
WEST	MINNESOTA 7	ONE WAY
SOUTH	ONE WAY	ONE WAY


S-36

JCT

ONE WAY



ROUNDABOUT

S-37

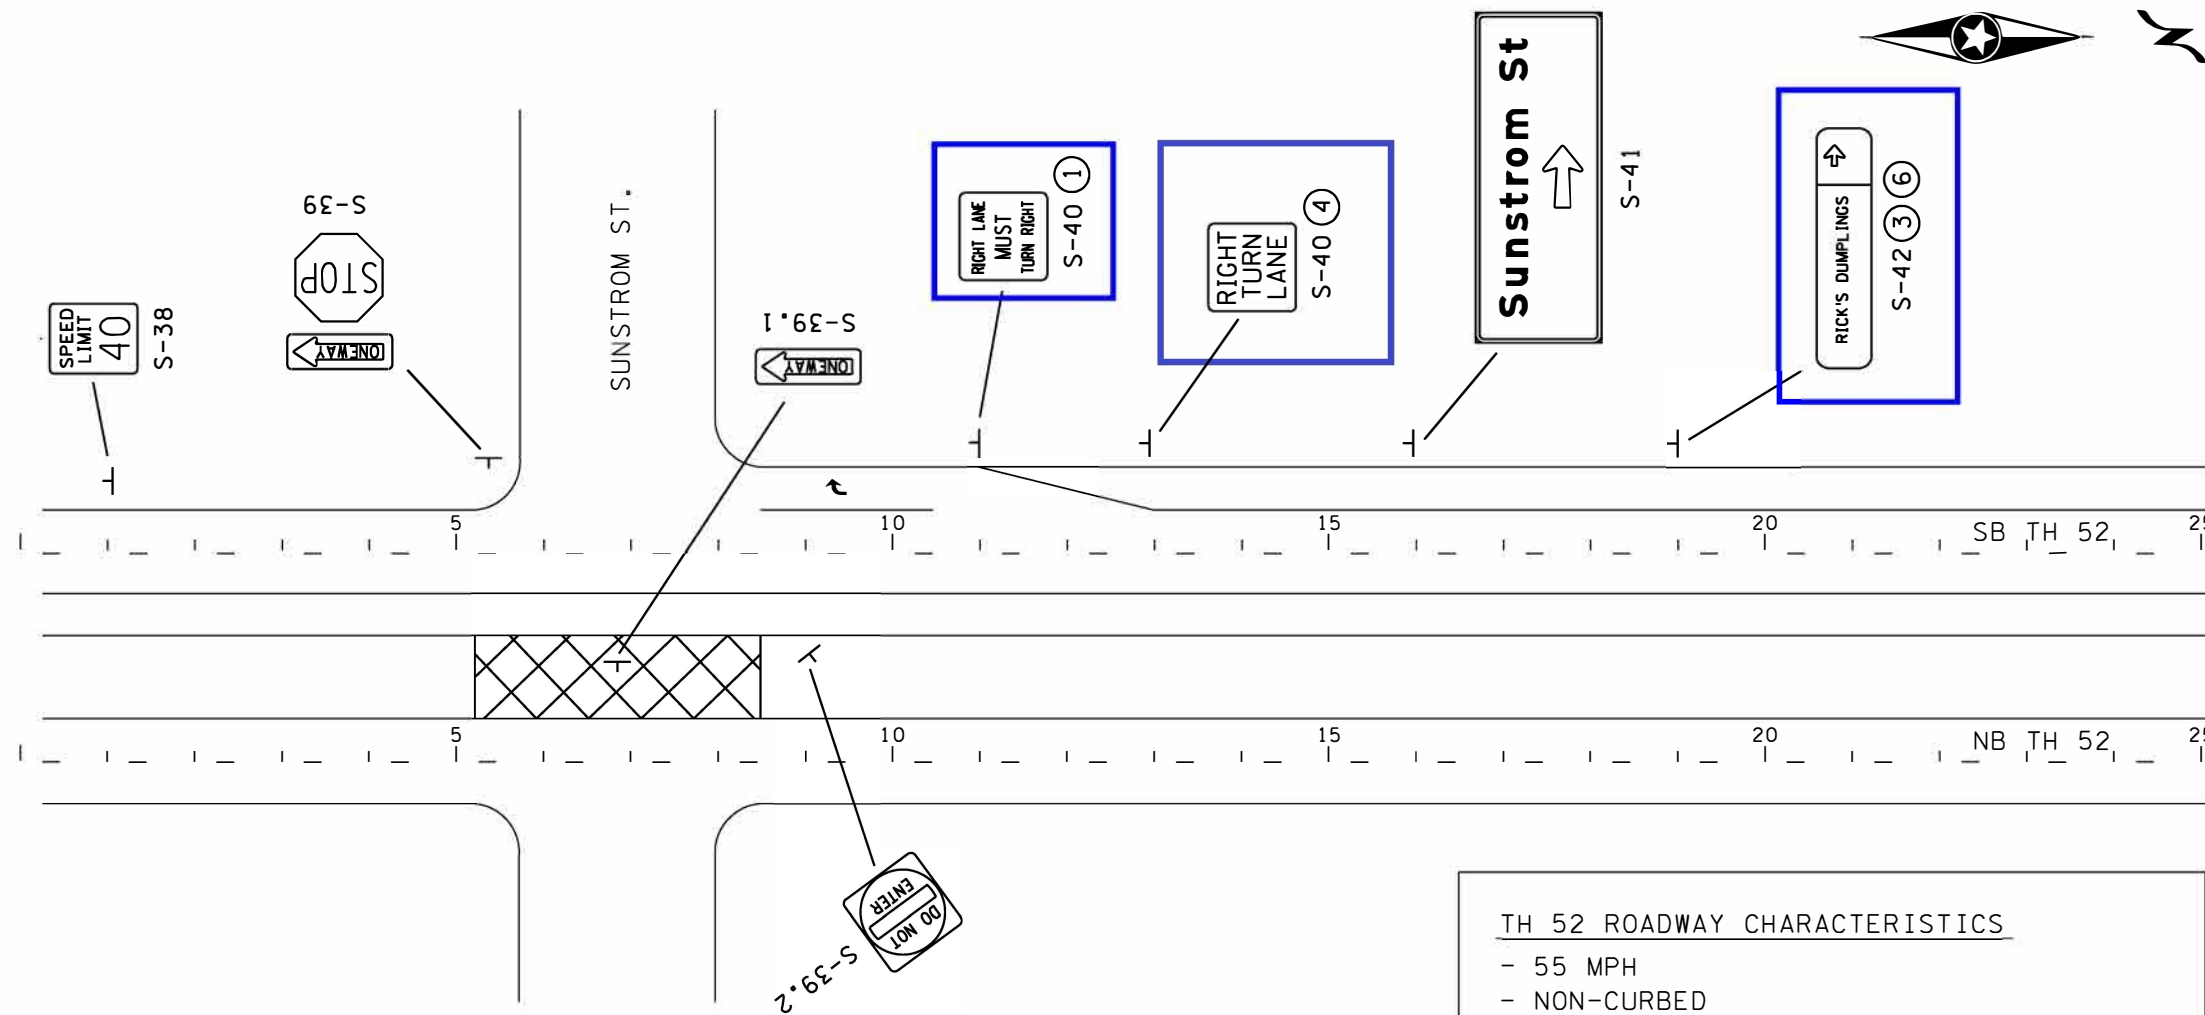

TH 52 ROADWAY CHARACTERISTICS

- 55 MPH
- NON-CURBED
- FOUR-LANE DIVIDED
- CONVENTIONAL ROAD, MULTILANE
- PROJECT IS CLOSING MEDIAN CROSSING
- SB SIGN REPLACEMENT IN PROJECT SCOPE

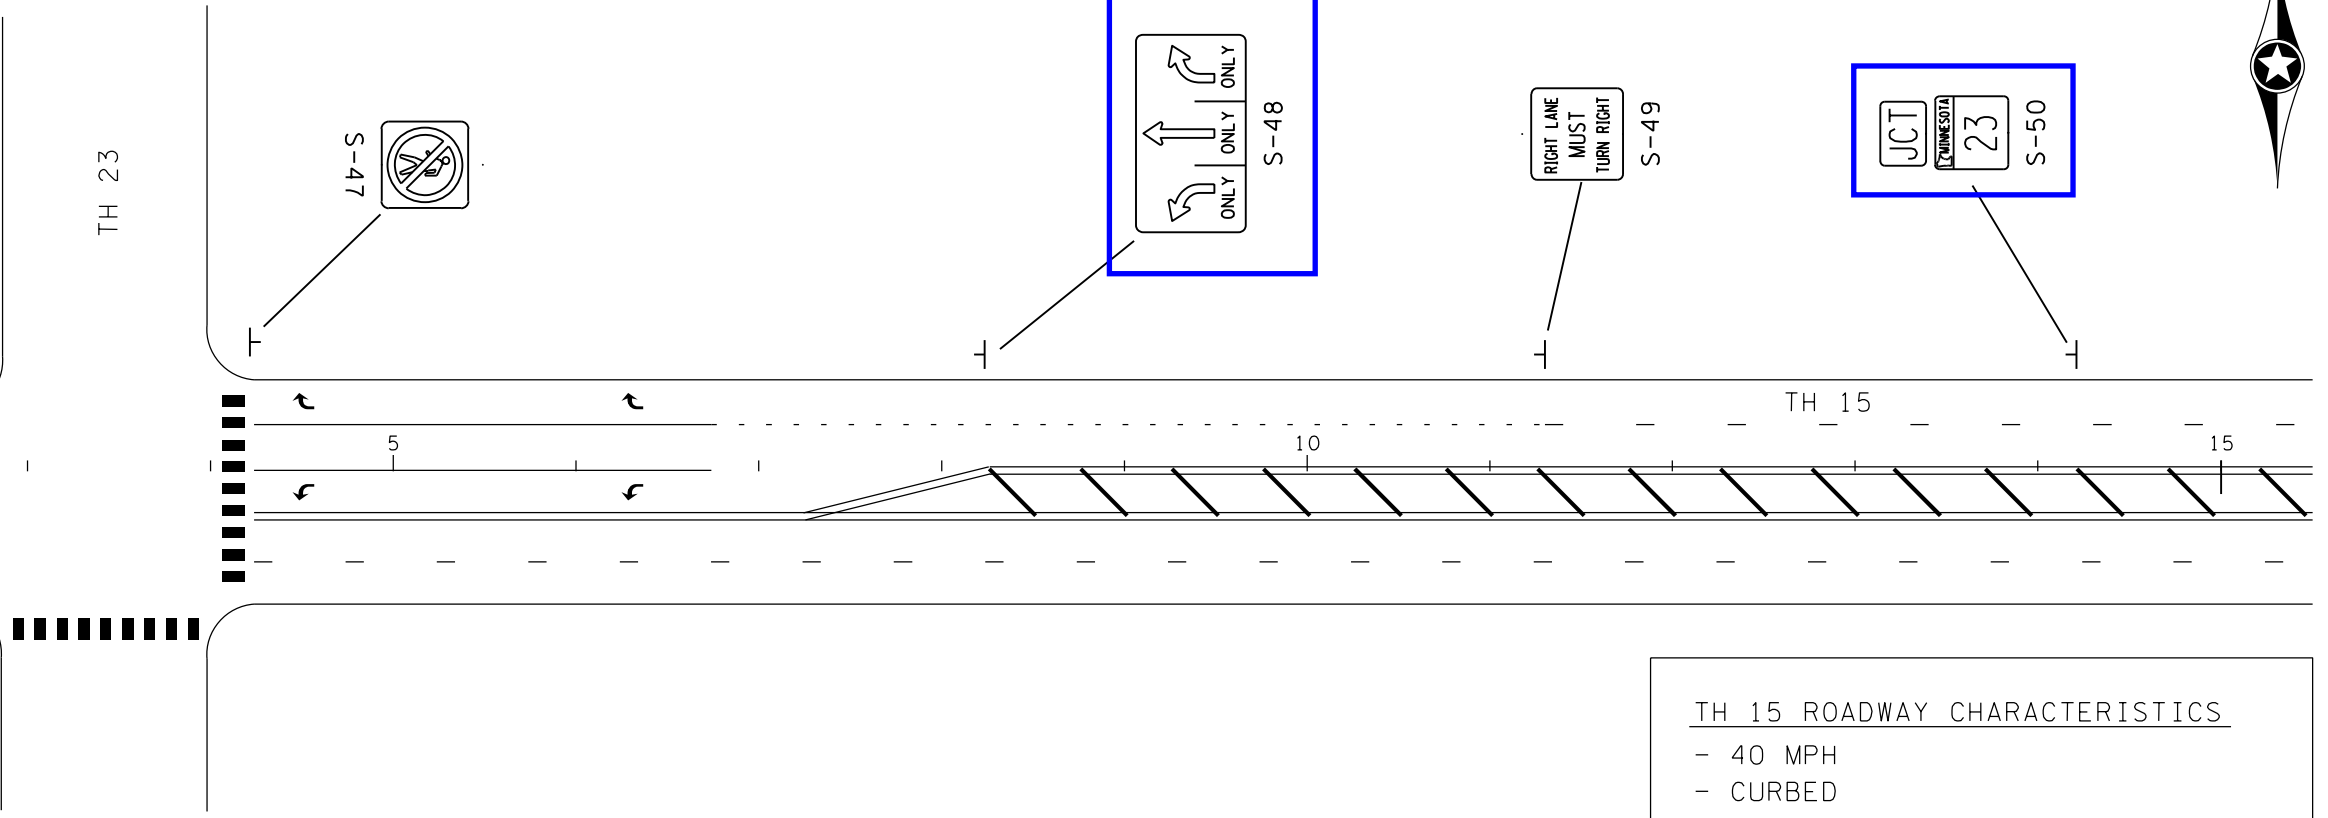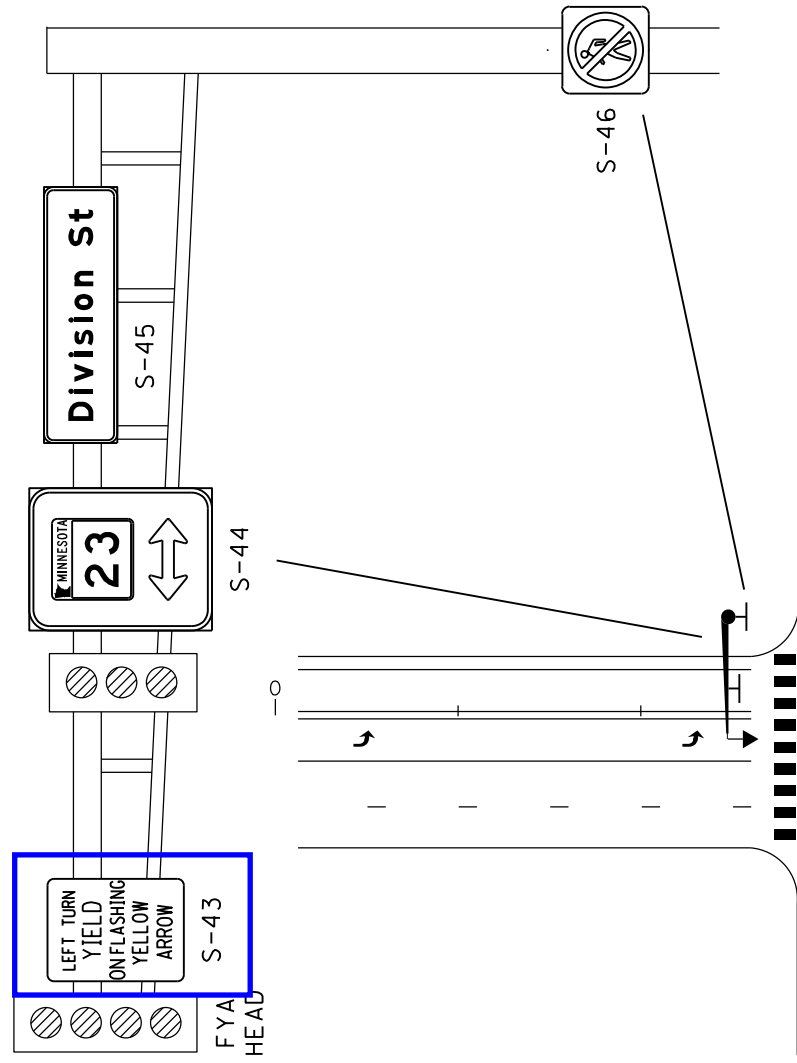

TH 15 ROADWAY CHARACTERISTICS

- 40 MPH
- CURBED
- FOUR-LANE UNDIVIDED
- CONVENTIONAL ROAD, MULTILANE