


NOT TO SCALE

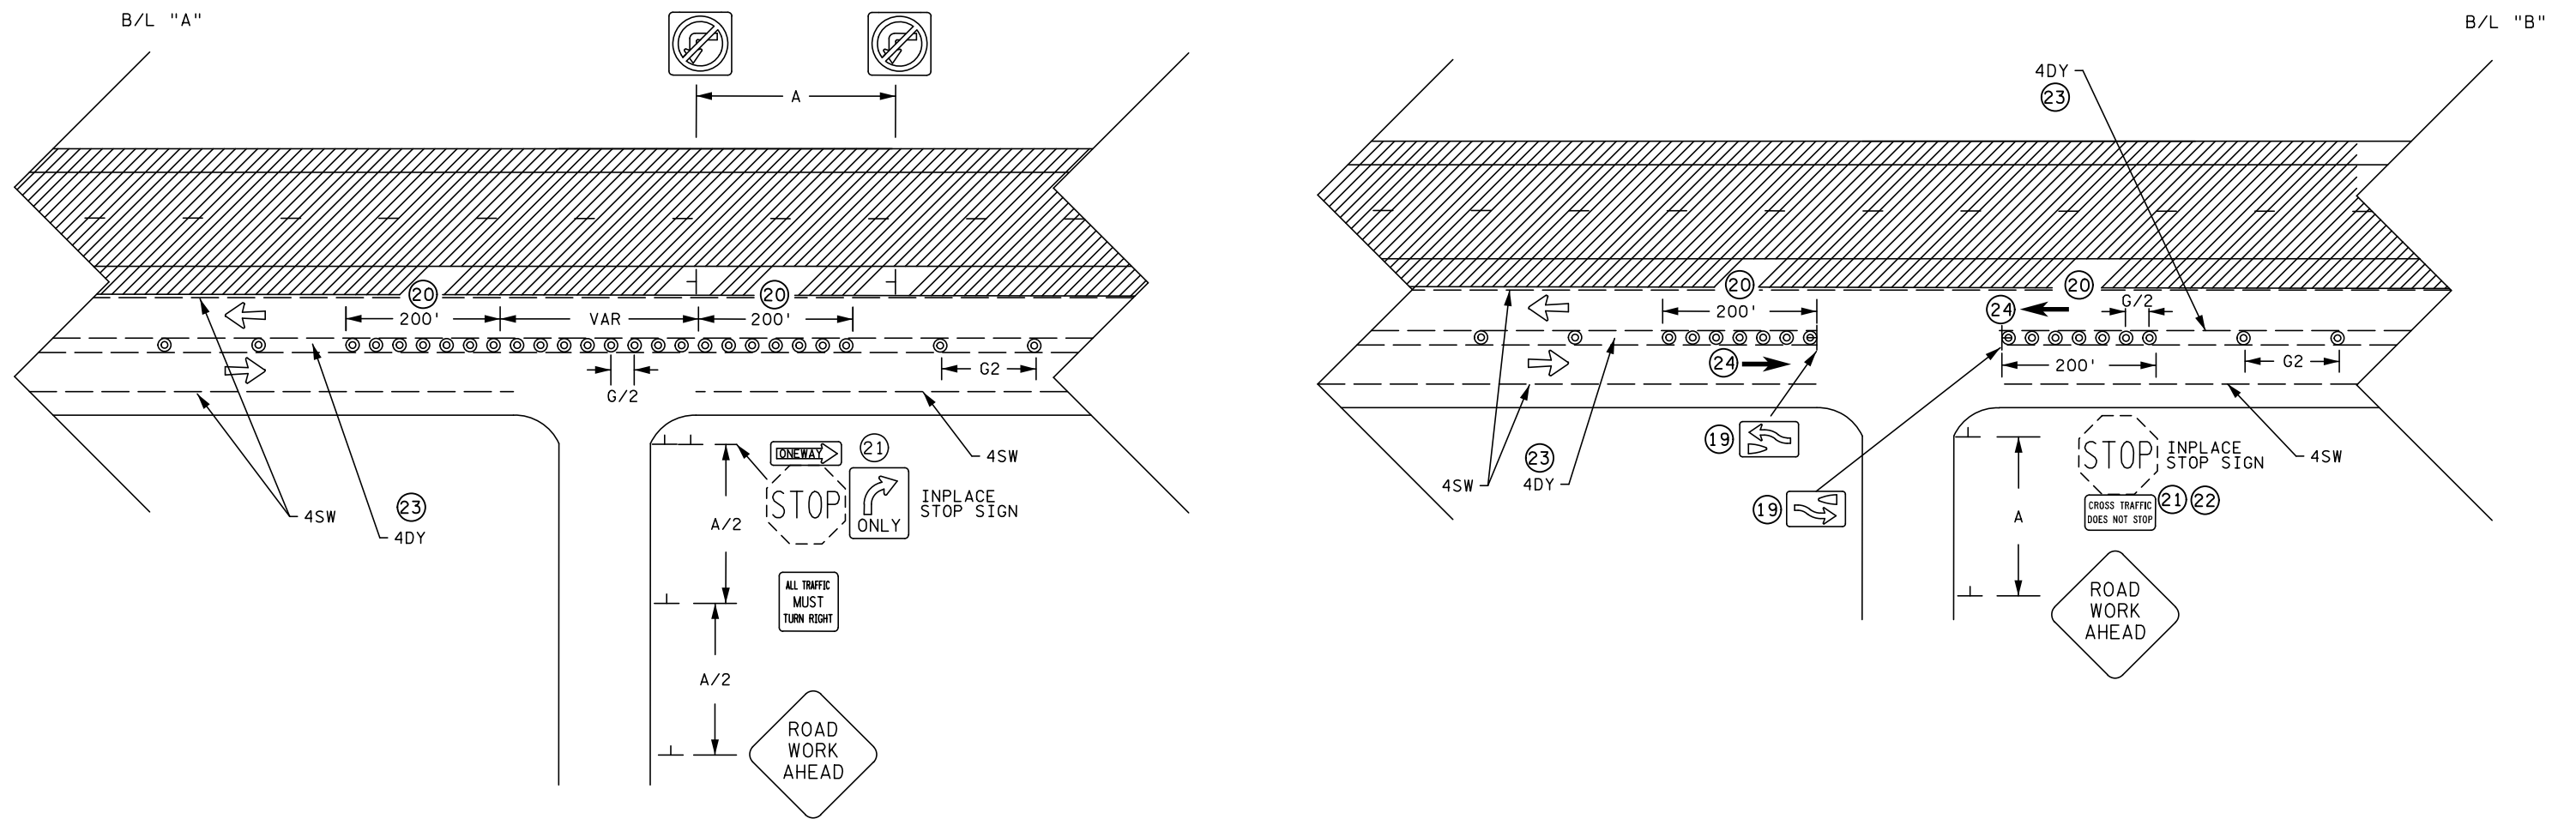

TWO-LANE, TWO-WAY OPERATION
ON ONE SIDE OF MULTI LANE DIVIDED ROAD
SHEET 2 OF 4