


NOT TO SCALE

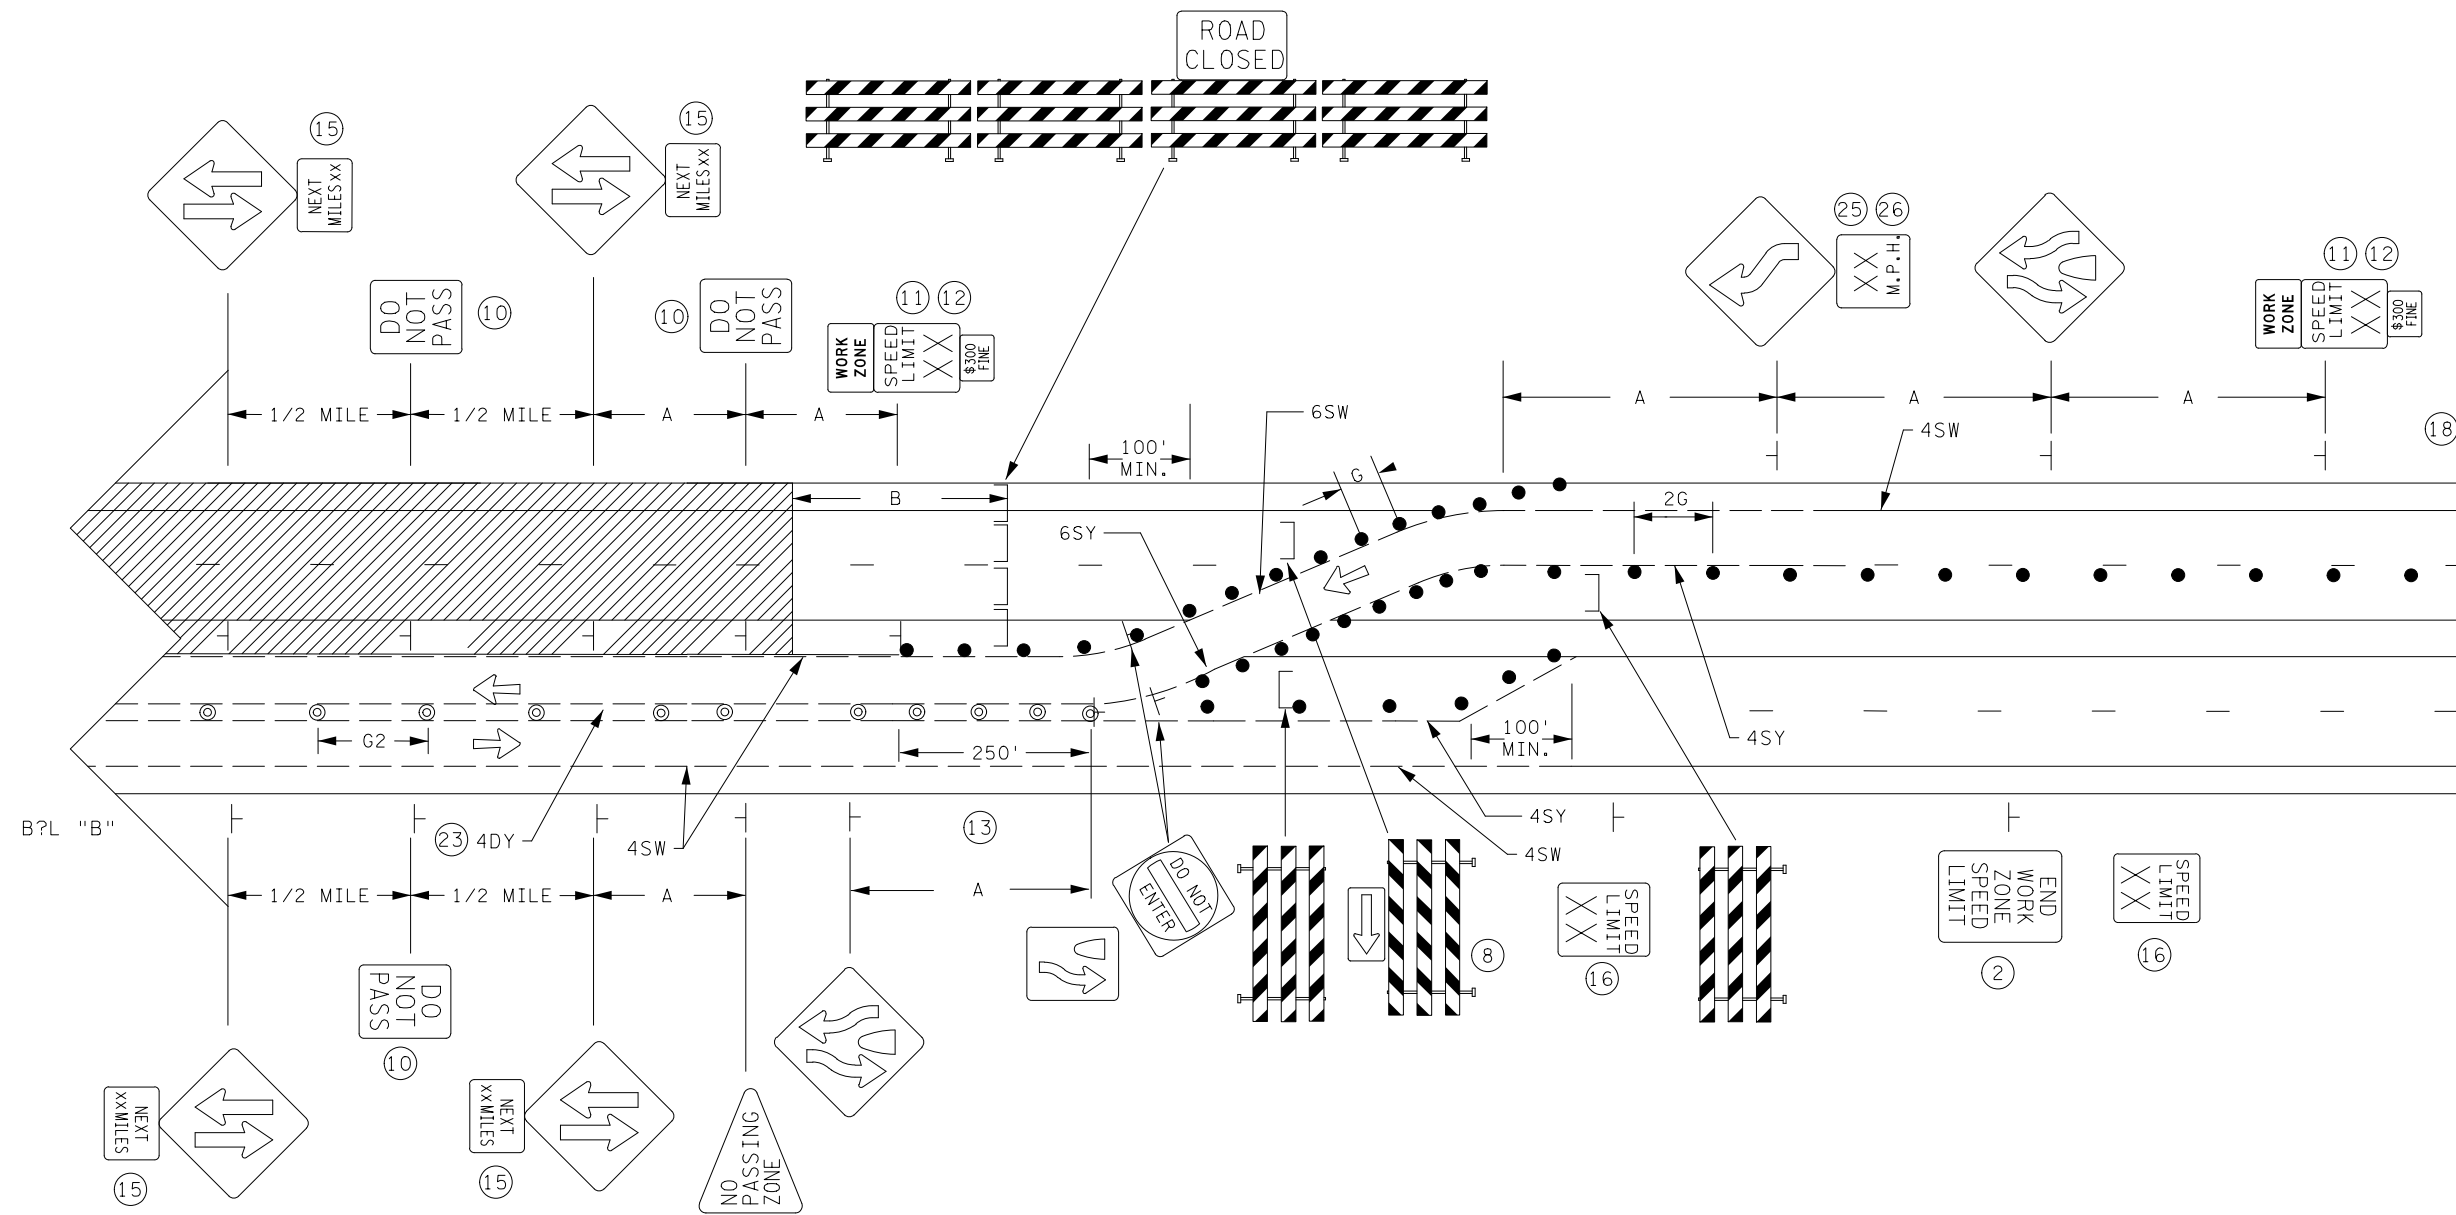

TWO-LANE, TWO-WAY OPERATION
 ON ONE SIDE OF MULTI LANE DIVIDED ROAD
 SHEET 3 OF 4