

N.P.R.

Sauk Rapids to Brainerd *Right of Way Plat*


State of Minnesota County of Benton

Section 34 Township 37N. Range 31W. of 4th Prin. Meridian

N.P.R.
 Minnesota Div. Main Line Right of Way Plat
 State of Minnesota, County of Benton.
 Sec's 27 & 26 Township 37 N. Range 31 W. of Meridian

Scale: 400 ft. = 1. inch.

Note: Boundary of Right of Way denoted thus -----

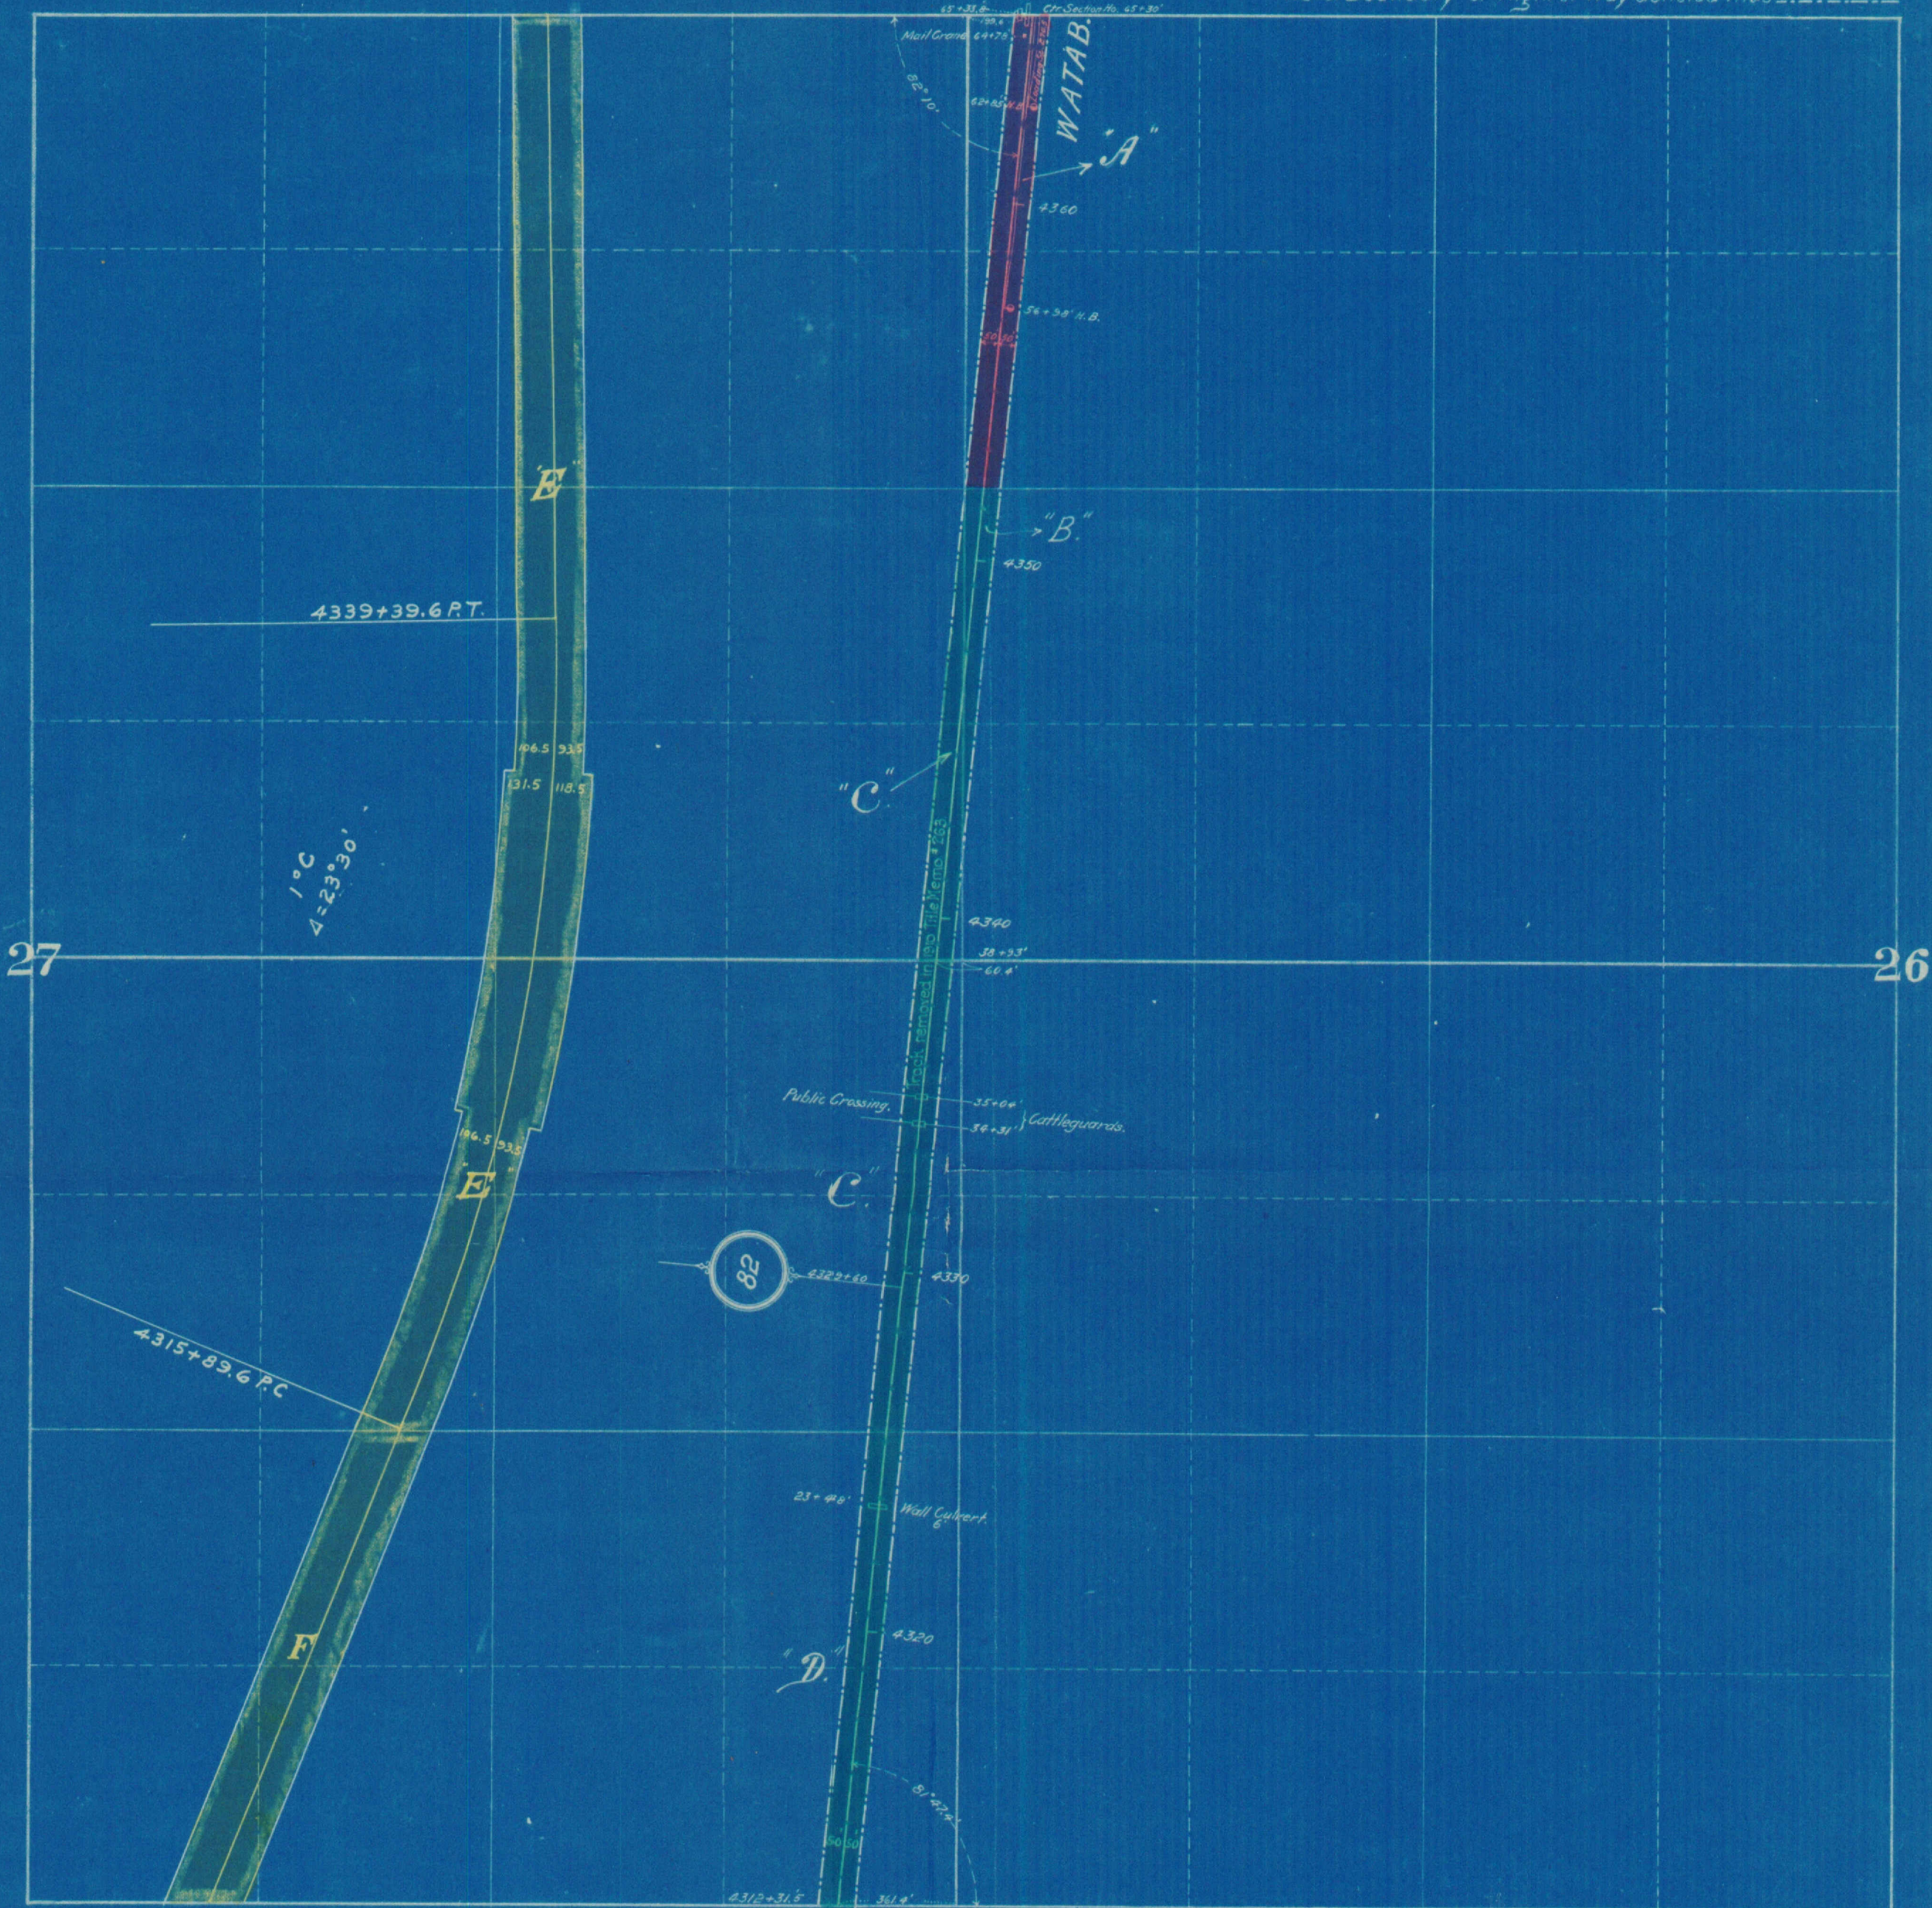


	Deed No.	Grantor	Grantee	Title	Acres	Date	When and Where recorded	Condition etc.
A	731	A. M. Weston	Cond. Proceedings			1888		NW ¹ NW ¹ Sec. 26 Corres. File 3428
B	492	Gideon S. Reeder et al.	St. Paul & N.P.R.C.	Deed	1.68	May 12, 1885	May 12, 1885. Book R. P. 416.17.	100' strip across SW ¹ of NW ¹ of Sec. 26.
C	490	Edward O. Hamlin	W.R.R.C. of Minn. & C. Deed			July 11, 1877	July 26, 1877. " G. P. 560-561	100' strip " NE ¹ of SE ¹ and SE ¹ of NE ¹ of Sec. 27.
D	489	David Campbell	W.R.R.C. of Minn. & C. Deed			Aug. 17, 1877	Aug. 29, 1877. " I. P. 614	100' strip " SE ¹ of SE ¹ of Sec. 27.
E	750	Katz G. Carpenter et al.	N.P.R. Co.	War. Deed	19.74	Mch 28 th 1910	June 24, 1910, Book 49, p. 425.	R/W for new line in NE ¹ & N ¹ SE ¹ Sec. 27. 304/10. #7430 (13)
F	753	Pearl Campbell & wife	"	"	"	"	April 2 nd 1910 Book 48 Deeds Page 339 200	" " SW ¹ SE ¹ Sec. 27 307/10 #7430 (10)
G								
H								
I								
J								
K								
L								
M								

N. P. R.
 Minnesota Div. Main Line Right of Way Plat
 State of Minnesota, County of Benton
 Sec. 23 Township 37N. Range 31W. of Meridian

Scale: 400 ft = 1 inch

Note: Boundary of Right of Way denoted thus -----

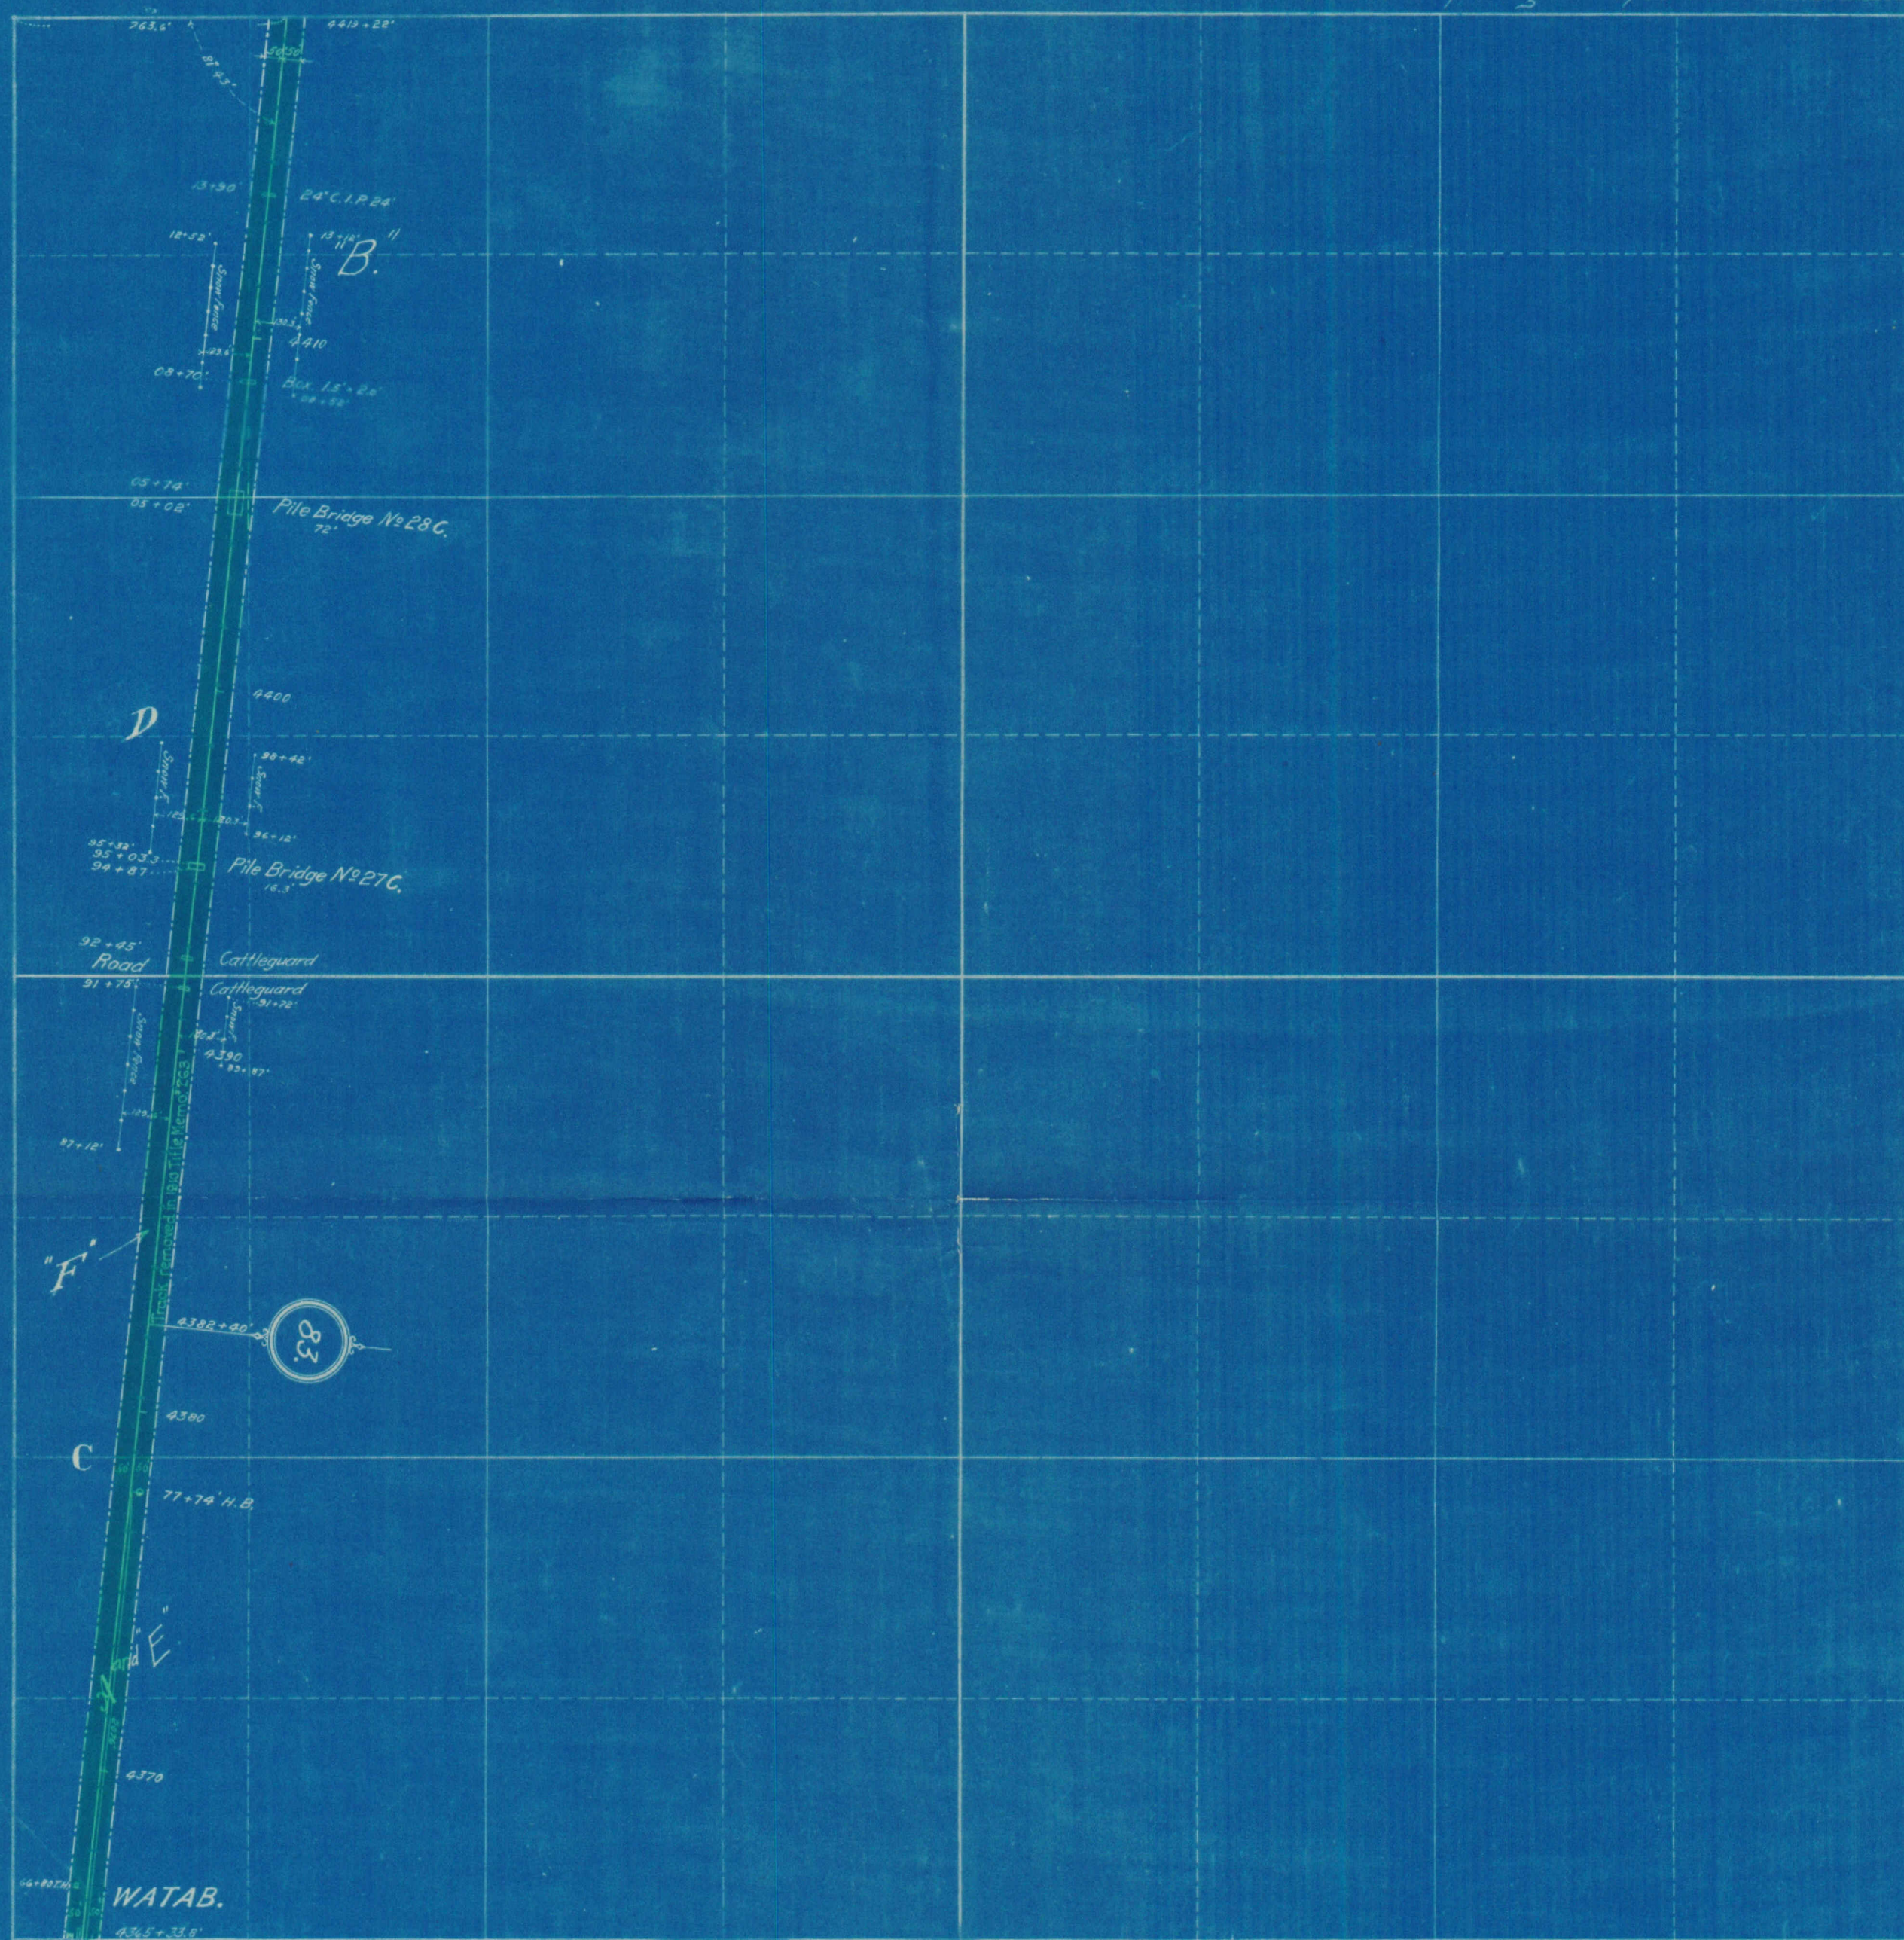

	Deed No.	Grantor	Grantee	Title	Acres	Date	When and Where recorded	Condition etc.
A	493 1/2	Henry D. Forest Gurney	N. P. R. Co.	Quit Cl. Deed		Dec. 4 th 1899	Dec. 6. '99 Book 34. P. 357-8.	100' strip across S ² of SW ⁴ of Sec. 23. See also No 493.
B	497	John Cooper & J. Coates	St. P. & N. P. Ry. Co.	Deed		Feb. 10. 1886	May 18. 1886. Book U. P. 627-71.	100' strip across NW ² of NW ² of Sec. 23, ab Snow fence. privileges across said land.
C	496	Henry D. Gurney & wife	do.	War. Deed		Feb. 9. 1889	Dec. 5. 1917 Book 50 Deeds P. 412	100' across SW ⁴ . Cor. File 13551.
D	495	Amos Campbell	St. P. & N. P. Ry. Co.	War. Deed		Jan. 12. 1889	Nov. 2. 1917 Book 50 Deeds P. 378.	100' R/W across SW ⁴ & NW ⁴ . Cor. File 13551.
E	493	Adeline Gurney	N. P. Ry. Co.	War. Deed		May 17. 1898	July 6. 1898. Book 35. P. 322.	A 100' strip across S ² of SW ² of Sec. 23.
F	494	Micah Walker	Condemnation Proceedings			1888	Award \$130.00 Corres. File #3428	
G								
H								
I								
J								
K								
L								
M								

N.P.R.
Minnesota Div. Main Line Right of Way Plat
State of Minnesota County of Benton
Sec. 22 Township 37N. Range 31W. of Meridian

Scale: ft. Inch

Note: Boundary of Right of Way denoted thus.....



	Deed No	Grantor	Grantee	Title	Acres	Date	When and Where recorded	Condition etc.
A	762	Maggie Hasbrouck & Husband	N.P. Ry. Co.	Warranty	20.57	Apr. 1, 1910.	May 2, 1910, Book 48, p. 384.	R.W. across W ¹ / ₂ NE ¹ / ₄ & lot 3. 398-10, 7430.
B	775	Amos A. Campbell & Wife	N.P. Ry. Co.	Warranty	9.92	Apr. 2, 1910.	June 9, 1910, Book 48, p. 415.	R.W. across NE ¹ / ₄ SE ¹ / ₄ & lot 4. 573-10, 7430.
C	789	Maggie Hasbrouck & Hus.	" " "	Agreement		June 4 th 1910		Lot 3. R.W. Memo. Cor. File 1109-10 7430-15
D	834	Amos A. Campbell & wife	" " "	Release		May 6 th 1911	May 11 th 1911 Book 1 Deeds p. 542	Diverting Cr. channel from NE ¹ / ₄ SE ¹ / ₄ 265/11 7430-14
E	873	Amos Campbell	N.P. Ry. Co.	Release		Jan. 10 - 1914		Damages for taking dirt in lot 4. R.W. Memo. Cor. File 7430-14 21/14
F								
G								
H								
I								
J								
K								
L								
M								